




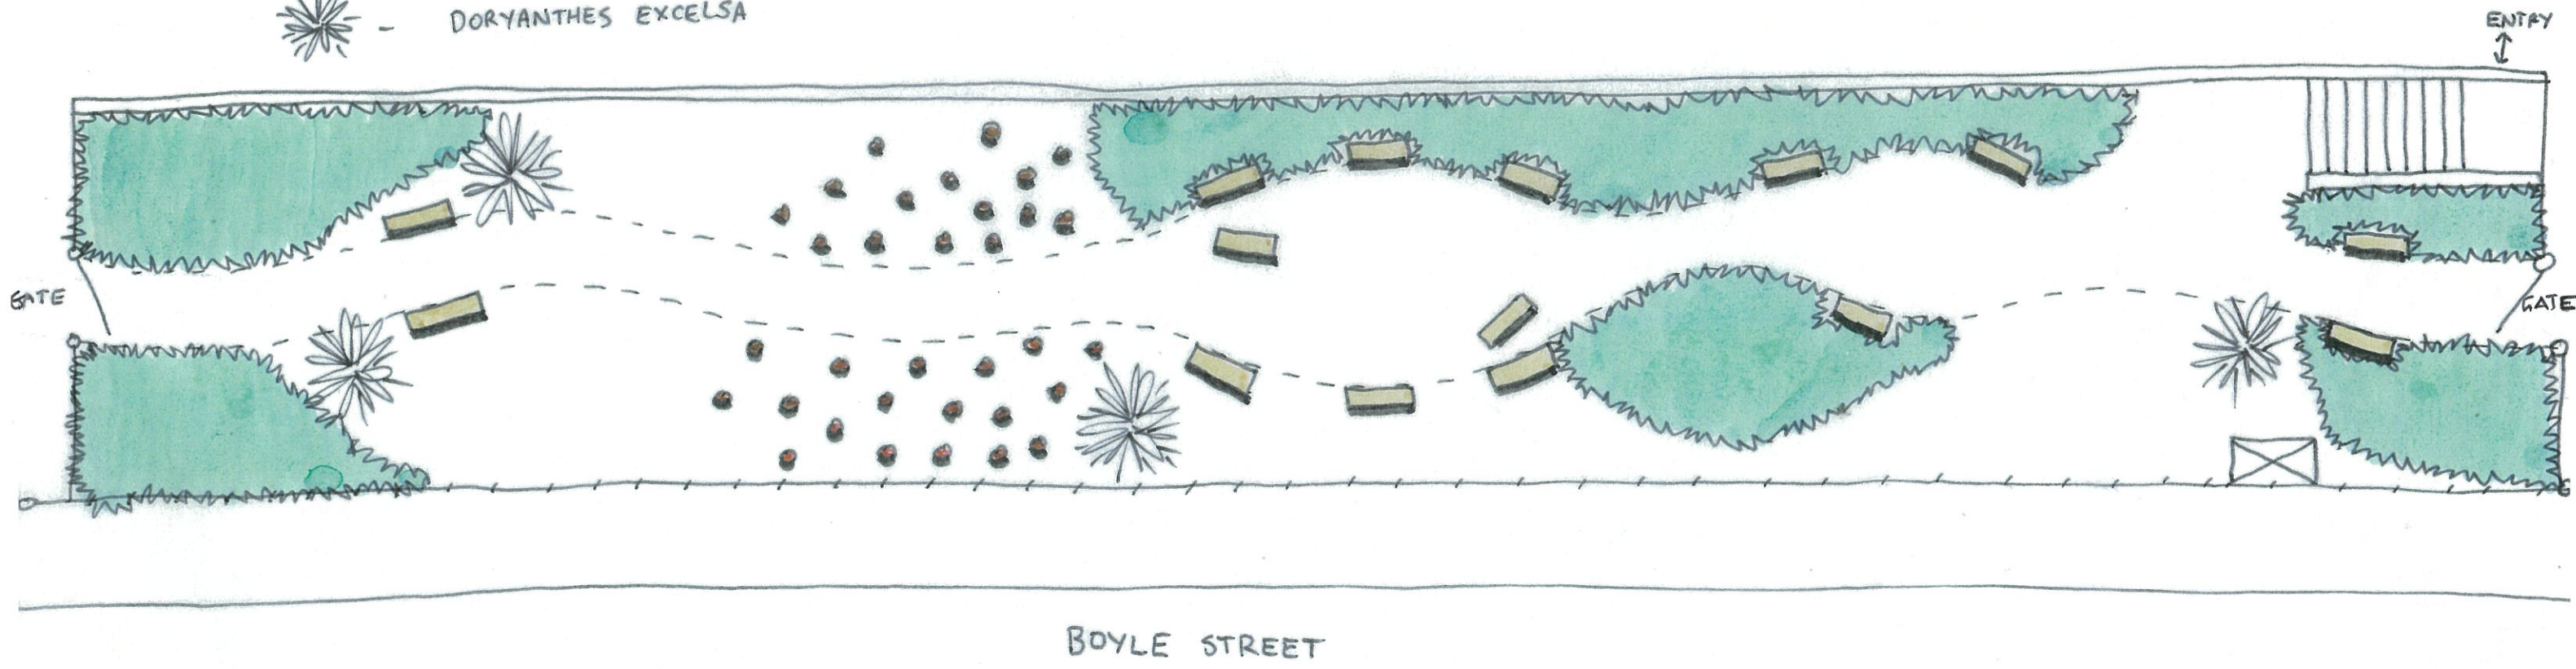
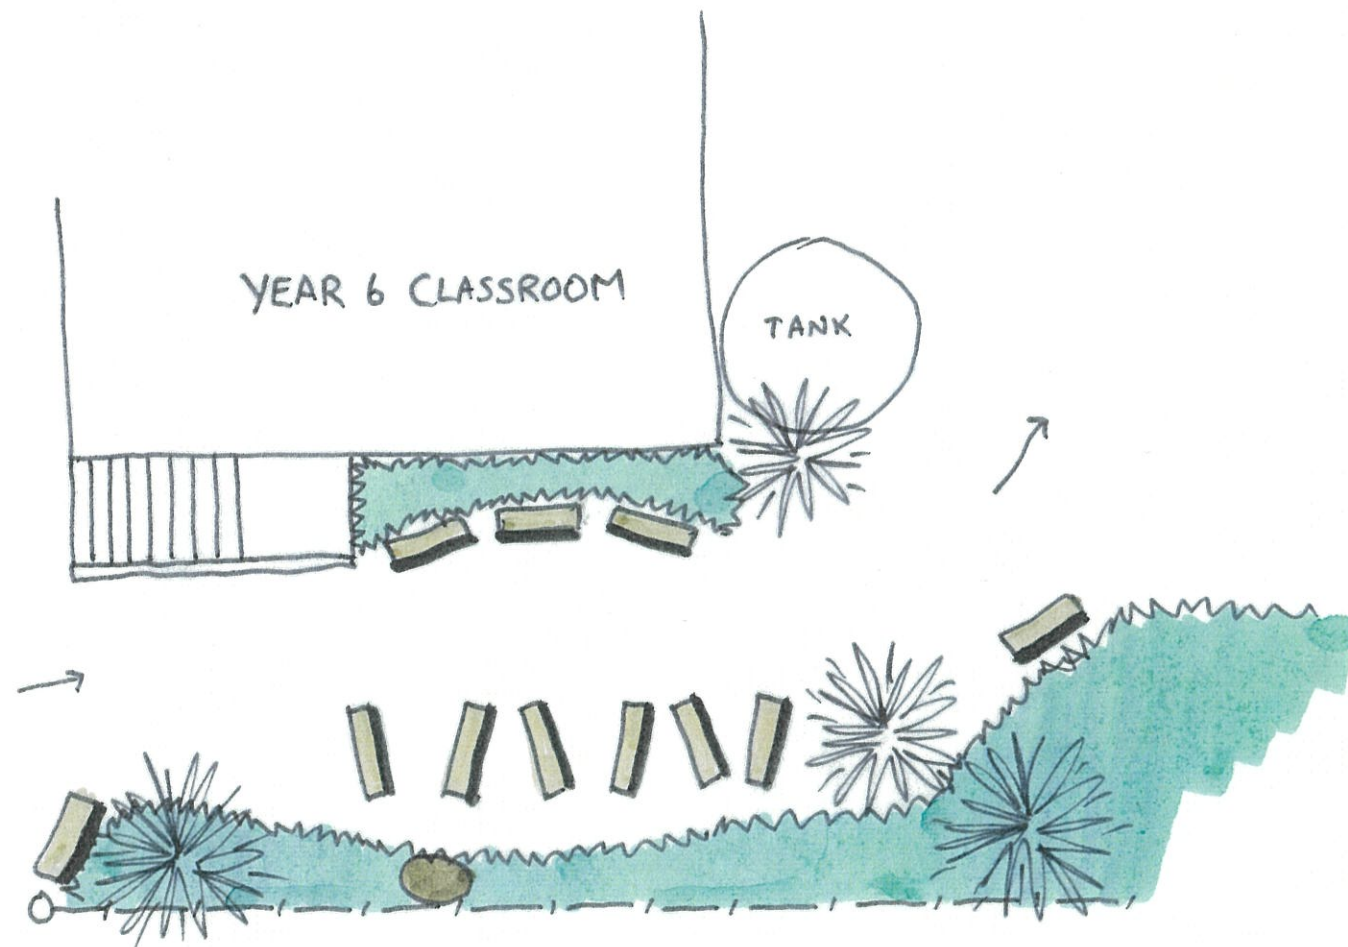


KEY:

-  - SANDSTONE LOGS
Nom. 1000 x 450H
3RD GRADE WITH ONE FLAT FACE FOR SEATING
-  - LOG STOOL
RECYCLED HARDWOOD TIMBER
(SET 300-450H - VARYING HEIGHTS)
-  - THRESHOLD PLANTING
DURABLE, SHADE TOLERANT SPECIES, MASS PLANTED
(EG. LOMANDRA, DIANELLA CAERULEA, DIANELLA REVOLUTA
NATIVE VIOLET)
-  - NATURAL TIMBER GARDEN EDGE
(TO MATCH EXISTING)
-  - DORYANTHES EXCELSA



MANLY WEST
PUBLIC SCHOOL
BOYLE STREET
OUTDOOR LITERACY SPACE
JULY 2022 -
CONCEPT SKETCH
◀ N *(Not to scale)



MANLY WEST PUBLIC SCHOOL
YEAR 6 OUTDOOR
TEACHING SPACE
JULY 2022 - CONCEPT SKETCH

◀ N *(Not to scale)